

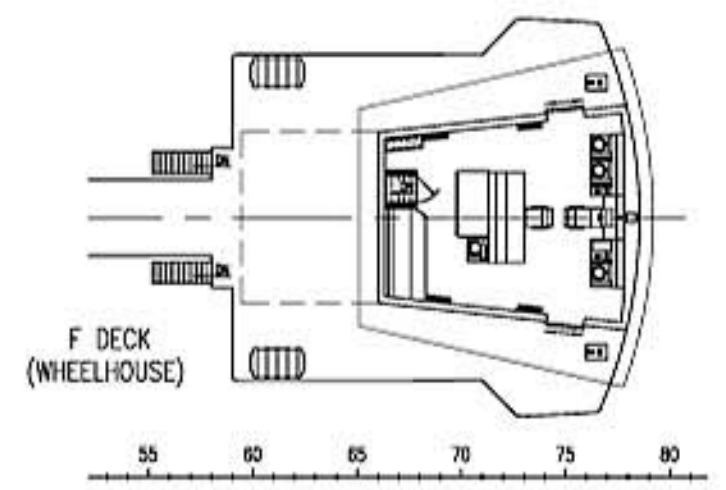



PROFILE

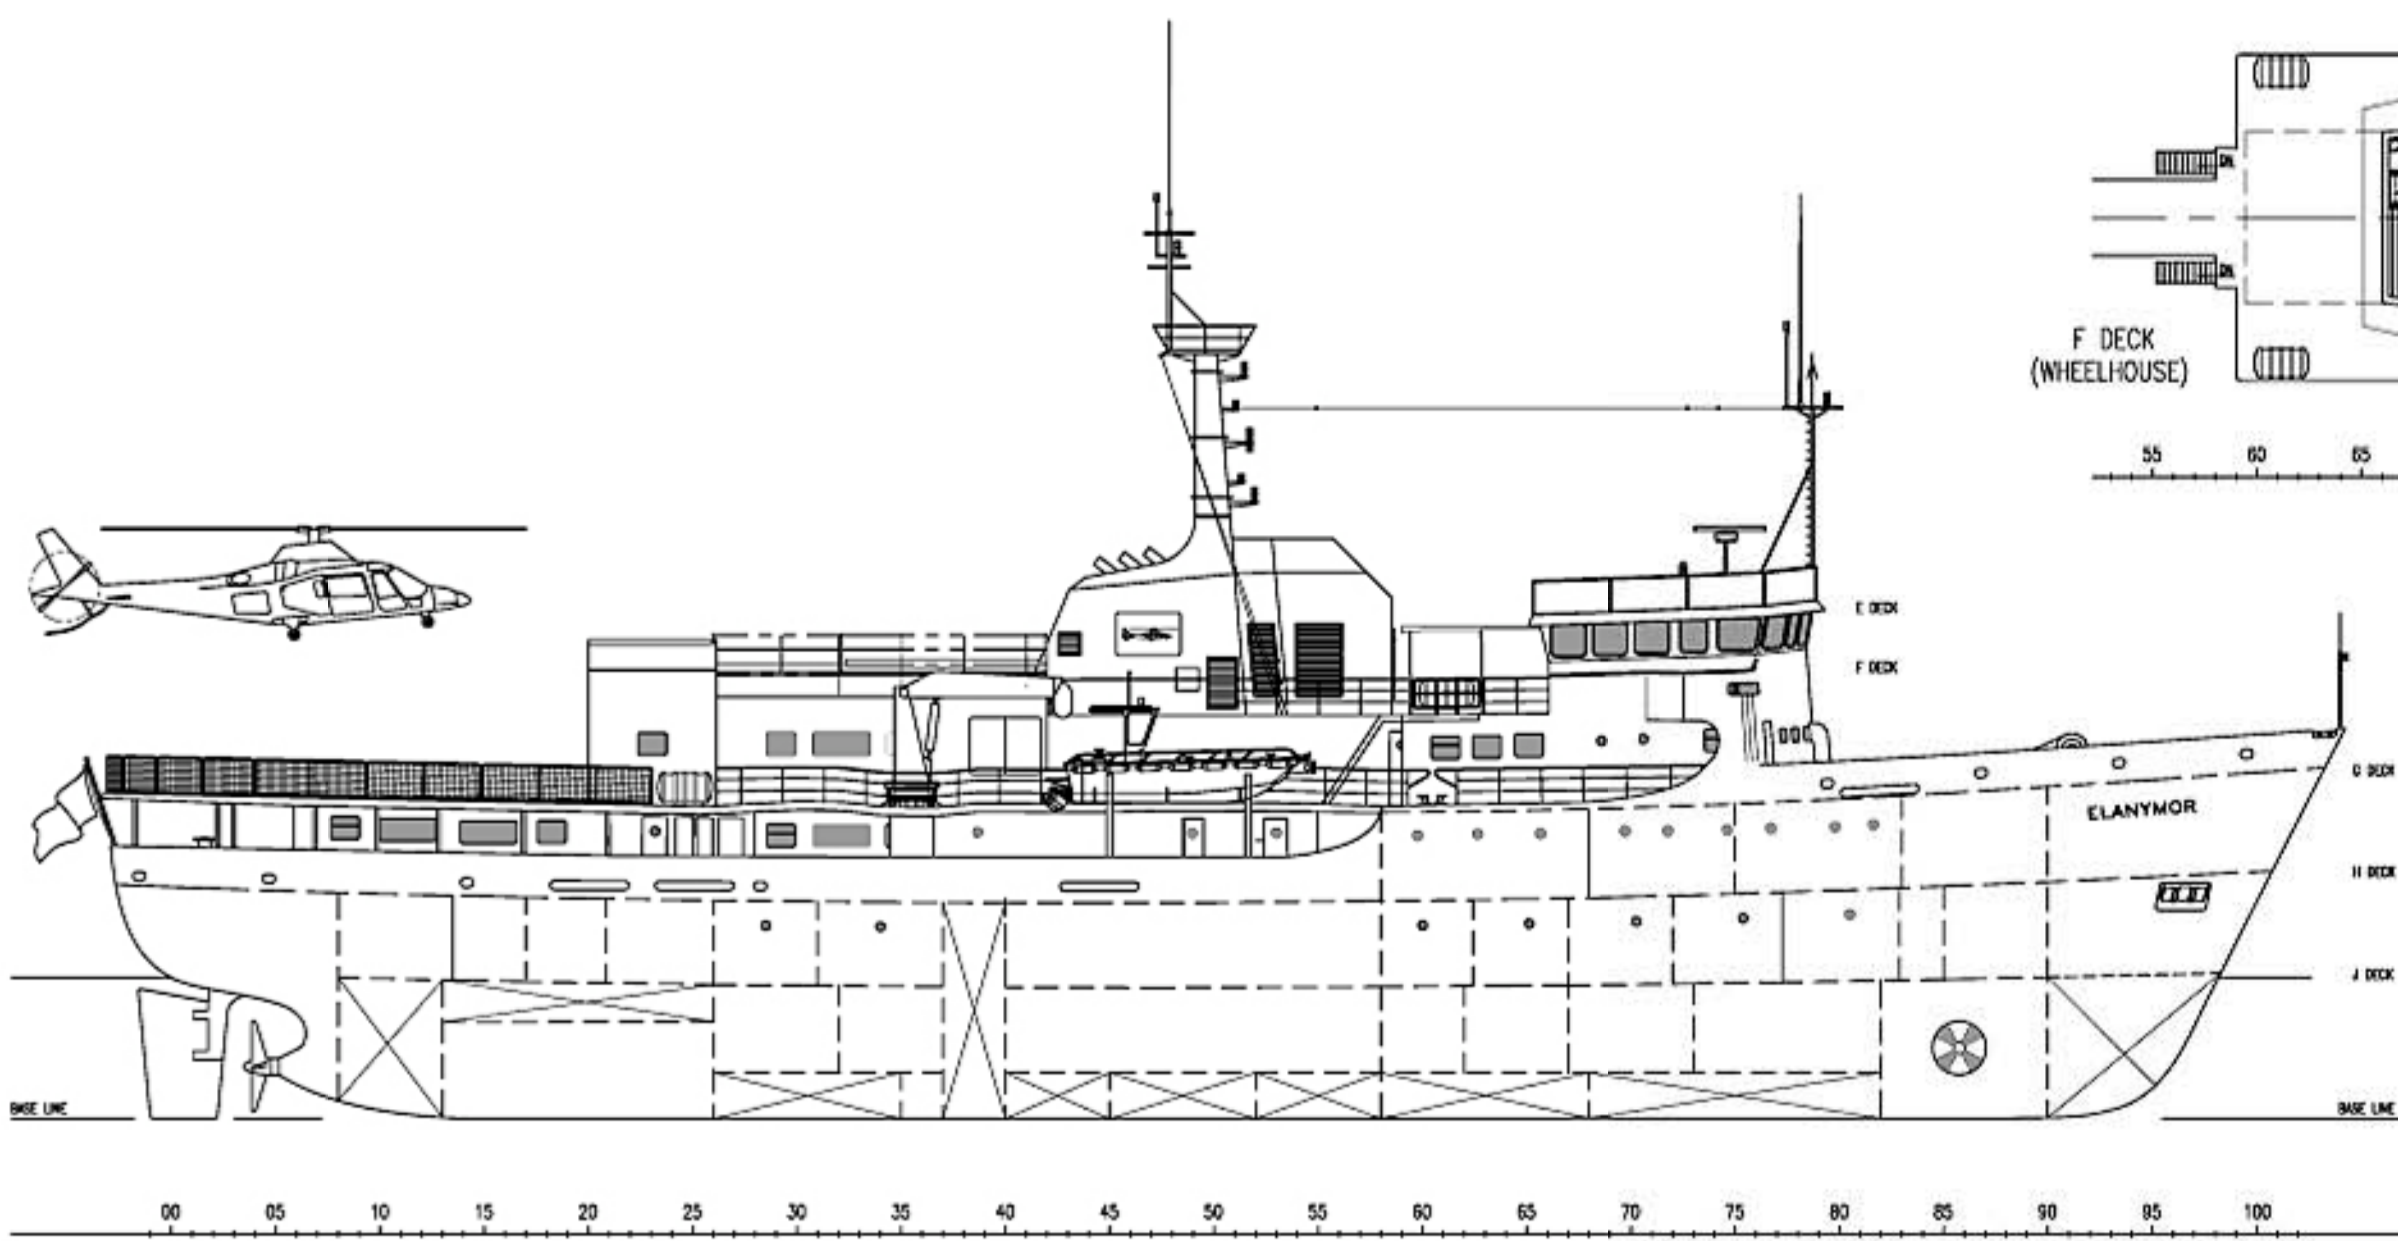


OUTBOARD PLAN

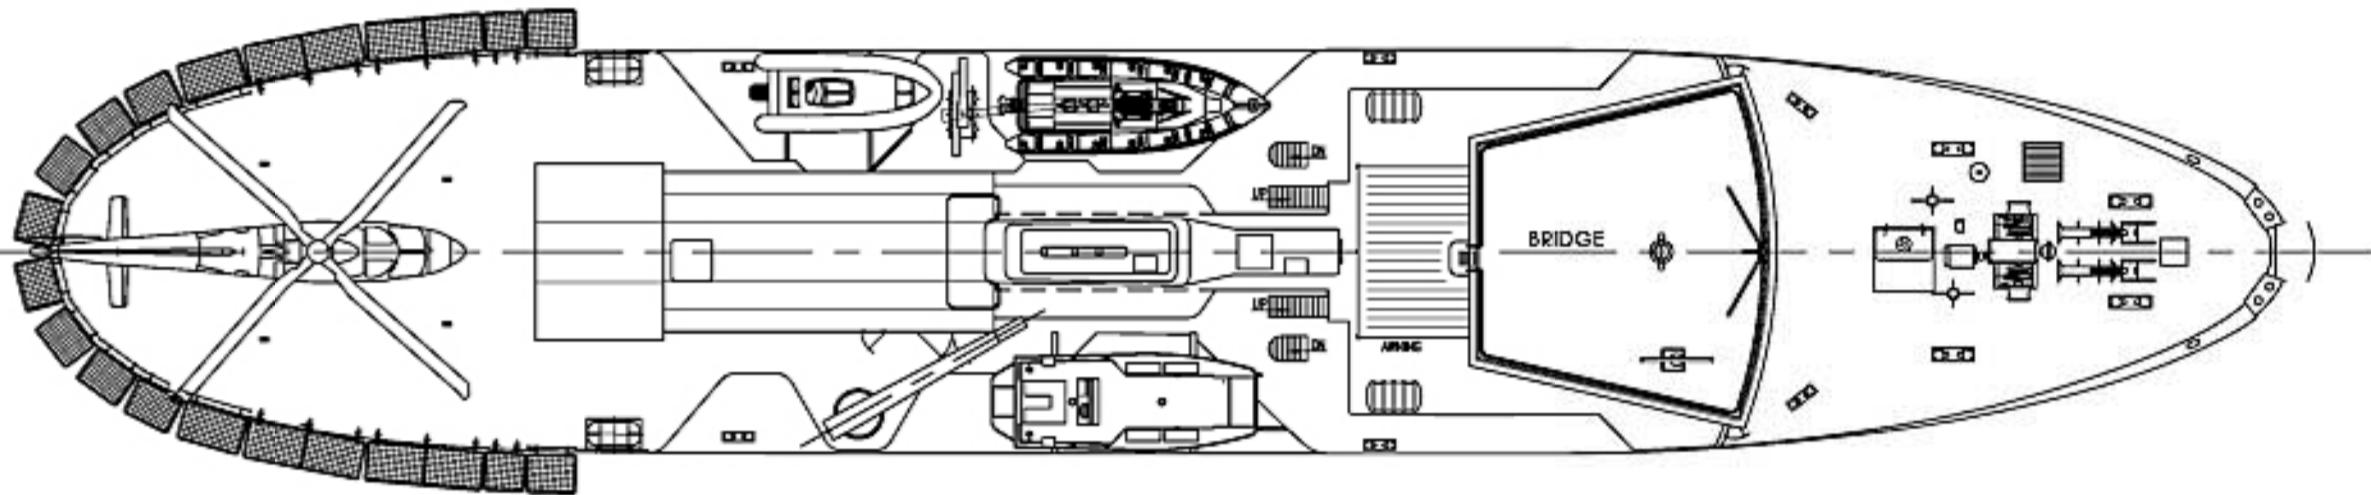


G DECK

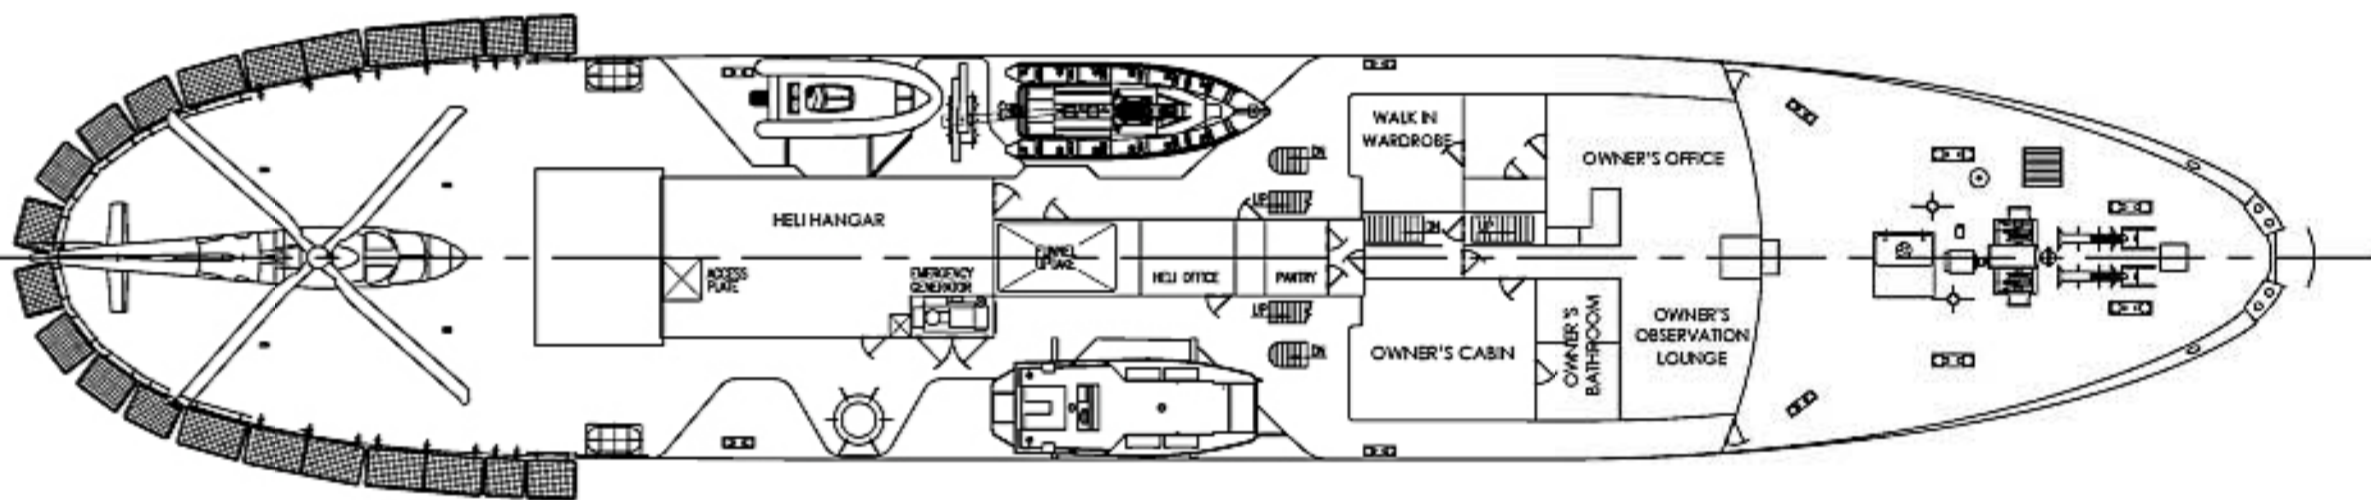


H DECK

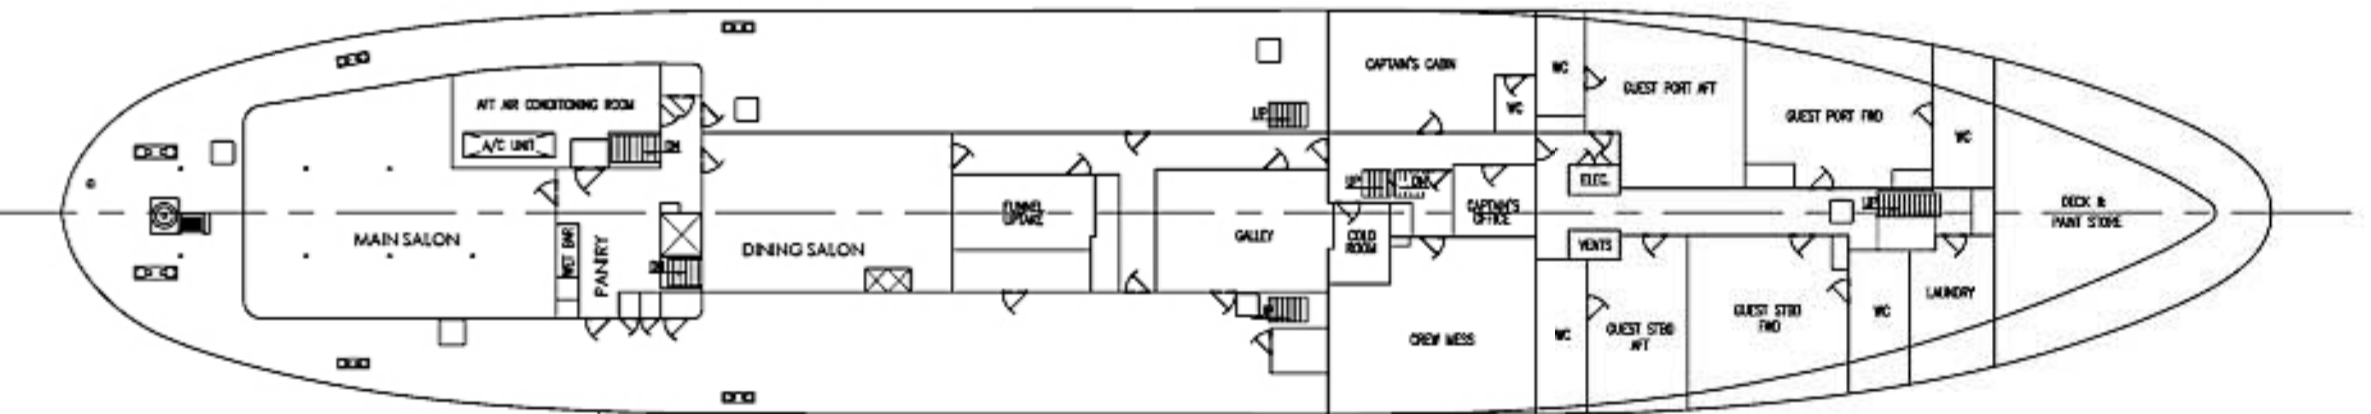

J DECK

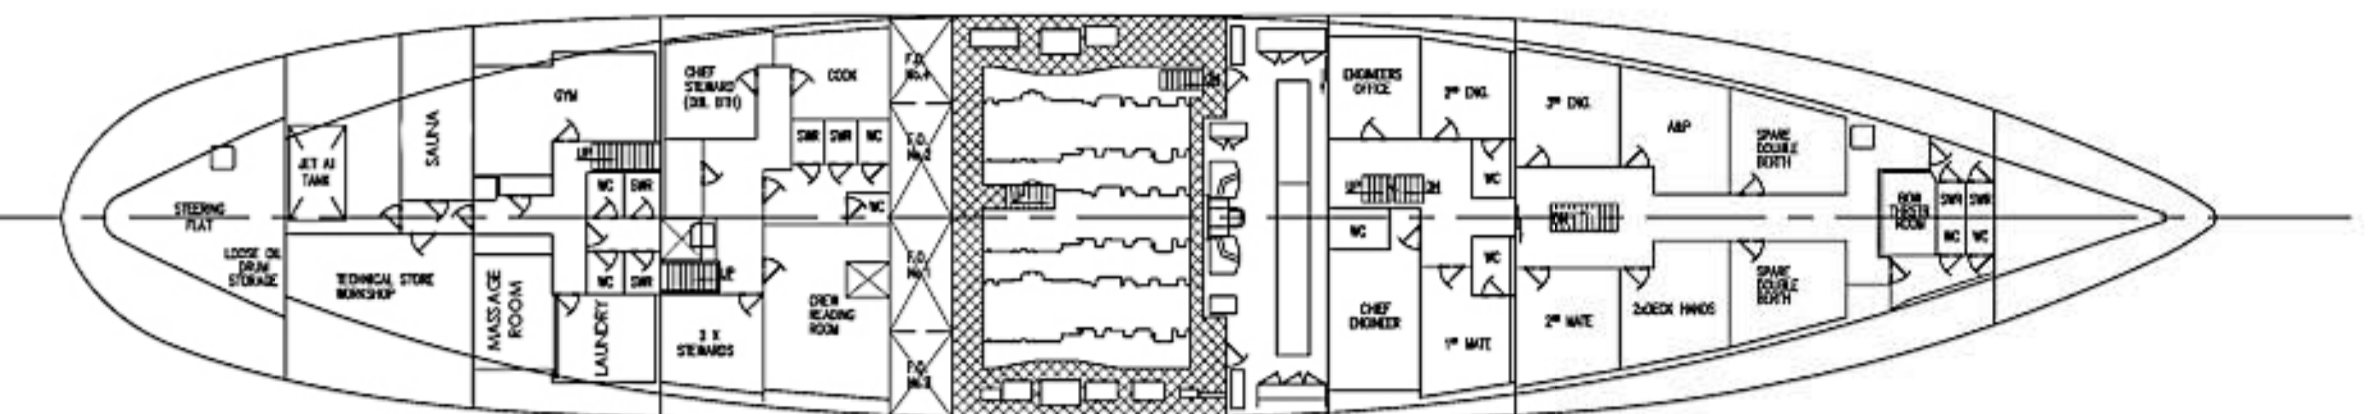

K DECK

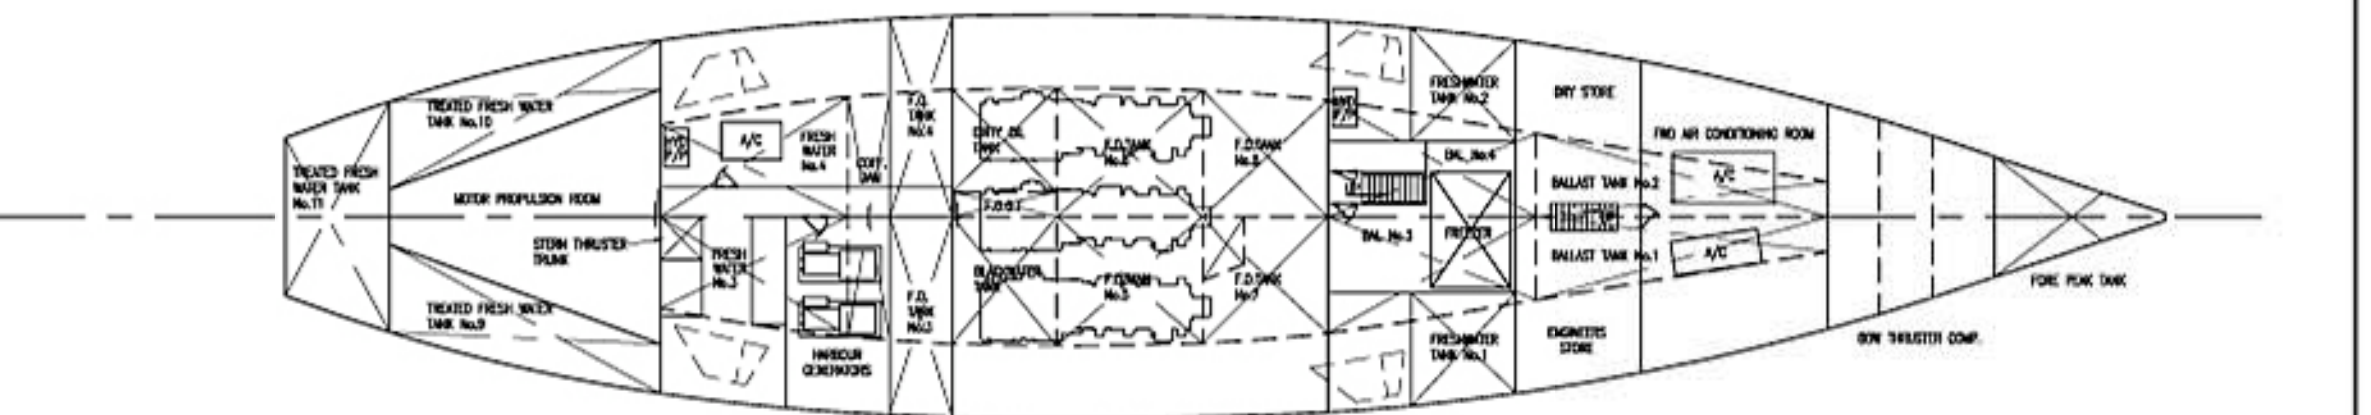

NG
NOEL GEE AND ASSOCIATES

M.V. ELANYMOR

PRINCIPAL DIMENSIONS -
 LENGTH OVERALL 68.00 m
 LENGTH WATERLINE 51.00 m
 BEAM MOULDED 10.00 m
 DRAUGHT 3.75 m

SCALE 1:100

© NOEL GEE & ASSOCIATES I/A.
 Dwg No. NG298-550-01-1

SIDE 1/3